

SURFACE WATER SAMPLE LOCATIONS – REACH 0		
MSGRP REMEDIAL INVESTIGATION REPORT		
INDUSTRI-PLEX SITE, WOBURN, MASSACHUSETTS		
DRAWN BY:	R.G. DEWSNAP	REV.: 0
CHECKED BY:	D. BAXTER	DATE: MARCH 14, 2005
SCALE:	AS SHOWN	FILE NO.: \DWG\4123\0910\SW_AREA_0.DWG


FIGURE 2-5a




TETRA TECH NUS, INC.

55 Jonspin Road
(978)658-7899

Wilmington, MA 01887

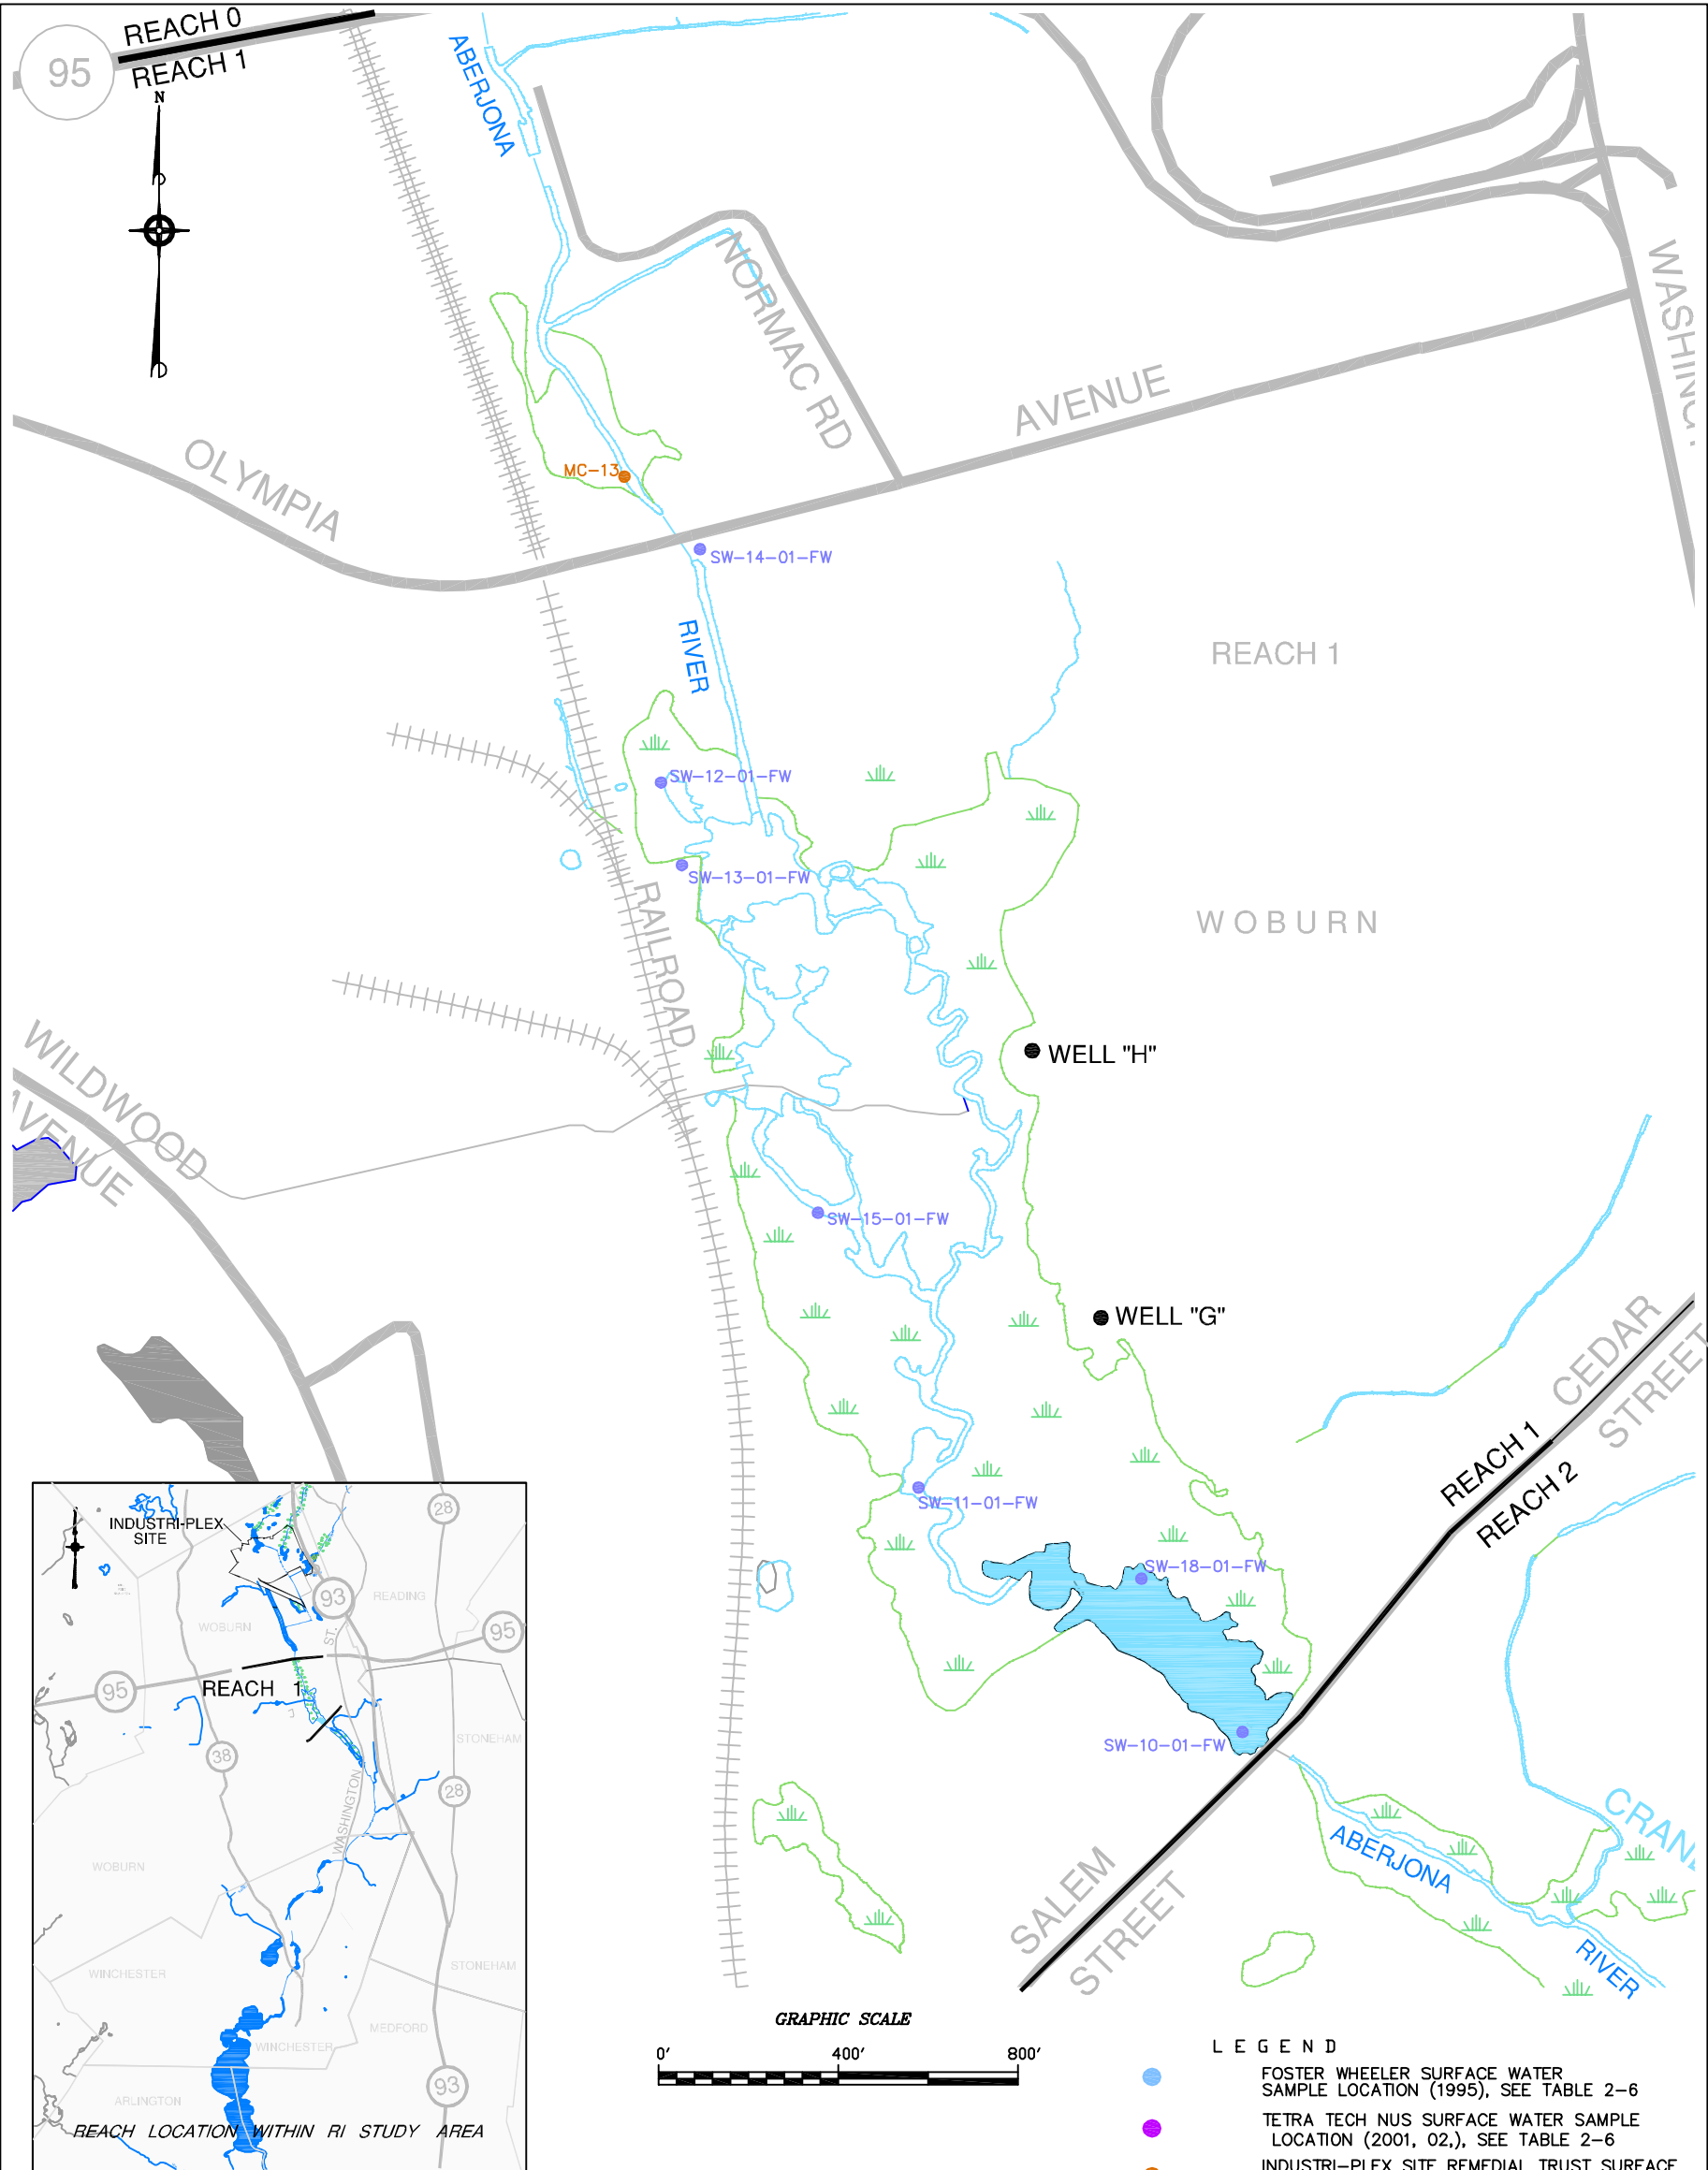



<div> <div>NOTES:</div> <ol style="list-style-type: none"> 1. STREET, WATERWAY AND TOWNSHIP BOUNDARY LOCATIONS, UNLESS OTHERWISE NOTED, FROM MASSACHUSETTS GIS AND CITY OF WOBURN ENGINEERING DEPT. 2. ALL SAMPLE LOCATIONS OBTAINED BY GPS UNLESS OTHERWISE NOTED. 3. WELL G & H LOCATIONS (IF SHOWN) OBTAINED FROM A PLAN BY GEOTRANS, INC. ENTITLED: "DATA LOCATION MAP, G & H SITE", PLATE 2-1, DATED: 11/15/93, REVISED: 9/25/96, ORIGINAL SCALE: 1"=200', DATUM OF PLAN: NAD 27 FEET. 4. HIDE PILE LOCATIONS FROM A PLAN BY MERIDIAN LAND SERVICES, INC., ENTITLED: "PROJECT RECORD, EAST SIDE UNDEVELOPED PROPERTIES, REMEDIATED AREAS, INDUSTRI-PLEX SITE REMEDIAL TRUST, WOBURN, MASSACHUSETTS", DATED: MARCH 2, 2001, C-6. 5. PLAN COORDINATES IN NAD 83 FEET. 6. ALL LOCATIONS CONVERTED FROM ORIGINAL DATUM TO NAD 83 FEET USING BLUE MARBLE GEOGRAPHIC CALCULATOR SOFTWARE (VERSION 4.2). 7. PLAN <u>NOT</u> TO BE USED FOR DESIGN. 8. ALL LOCATIONS TO BE CONSIDERED APPROXIMATE. 9. THE WATERWAY BOUNDARIES SHOWN MAY NOT REPRESENT THE LIMITS OF THE WATERWAYS AT THE TIME OF SAMPLING DUE TO SEASONAL VARIATIONS IN WATERWAY BOUNDARIES AND POTENTIAL ERRORS IN WATERWAY MAPPING. </div>	<div> <div> <div>WATER SAMPLE LOCATION (1999, 00, 01) – SEE TABLES 2-3 & 2-4 INCLUDES:</div> <ul style="list-style-type: none"> – MENZIE-CURA SAMPLE STATIONS FOR ECOLOGICAL INVESTIGATION, (1999), ("MC" SERIES) – ROUX SAMPLES FOR DOWNGRADIENT TRANSPORT INVESTIGATION, (2000-01), (SW & IP SERIES) – ARCADIS SAMPLE STATIONS FOR SURFACE WATER MONITORING INVESTIGATION, (2000-01) ("HBHA" SERIES) </div> <div> <div>WETLANDS AREA</div> <div>ABERJONA RIVER OR OTHER OPEN STREAM</div> <div>CULVERTED RIVER SECTION</div> <div>PONDED WATER AREA</div> <div>REACH BOUNDARY</div> </div> </div>
--	--





TETRA TECH NUS, INC.


55 Jonspin Road
Wilmington, MA 01887
(978)658–7899

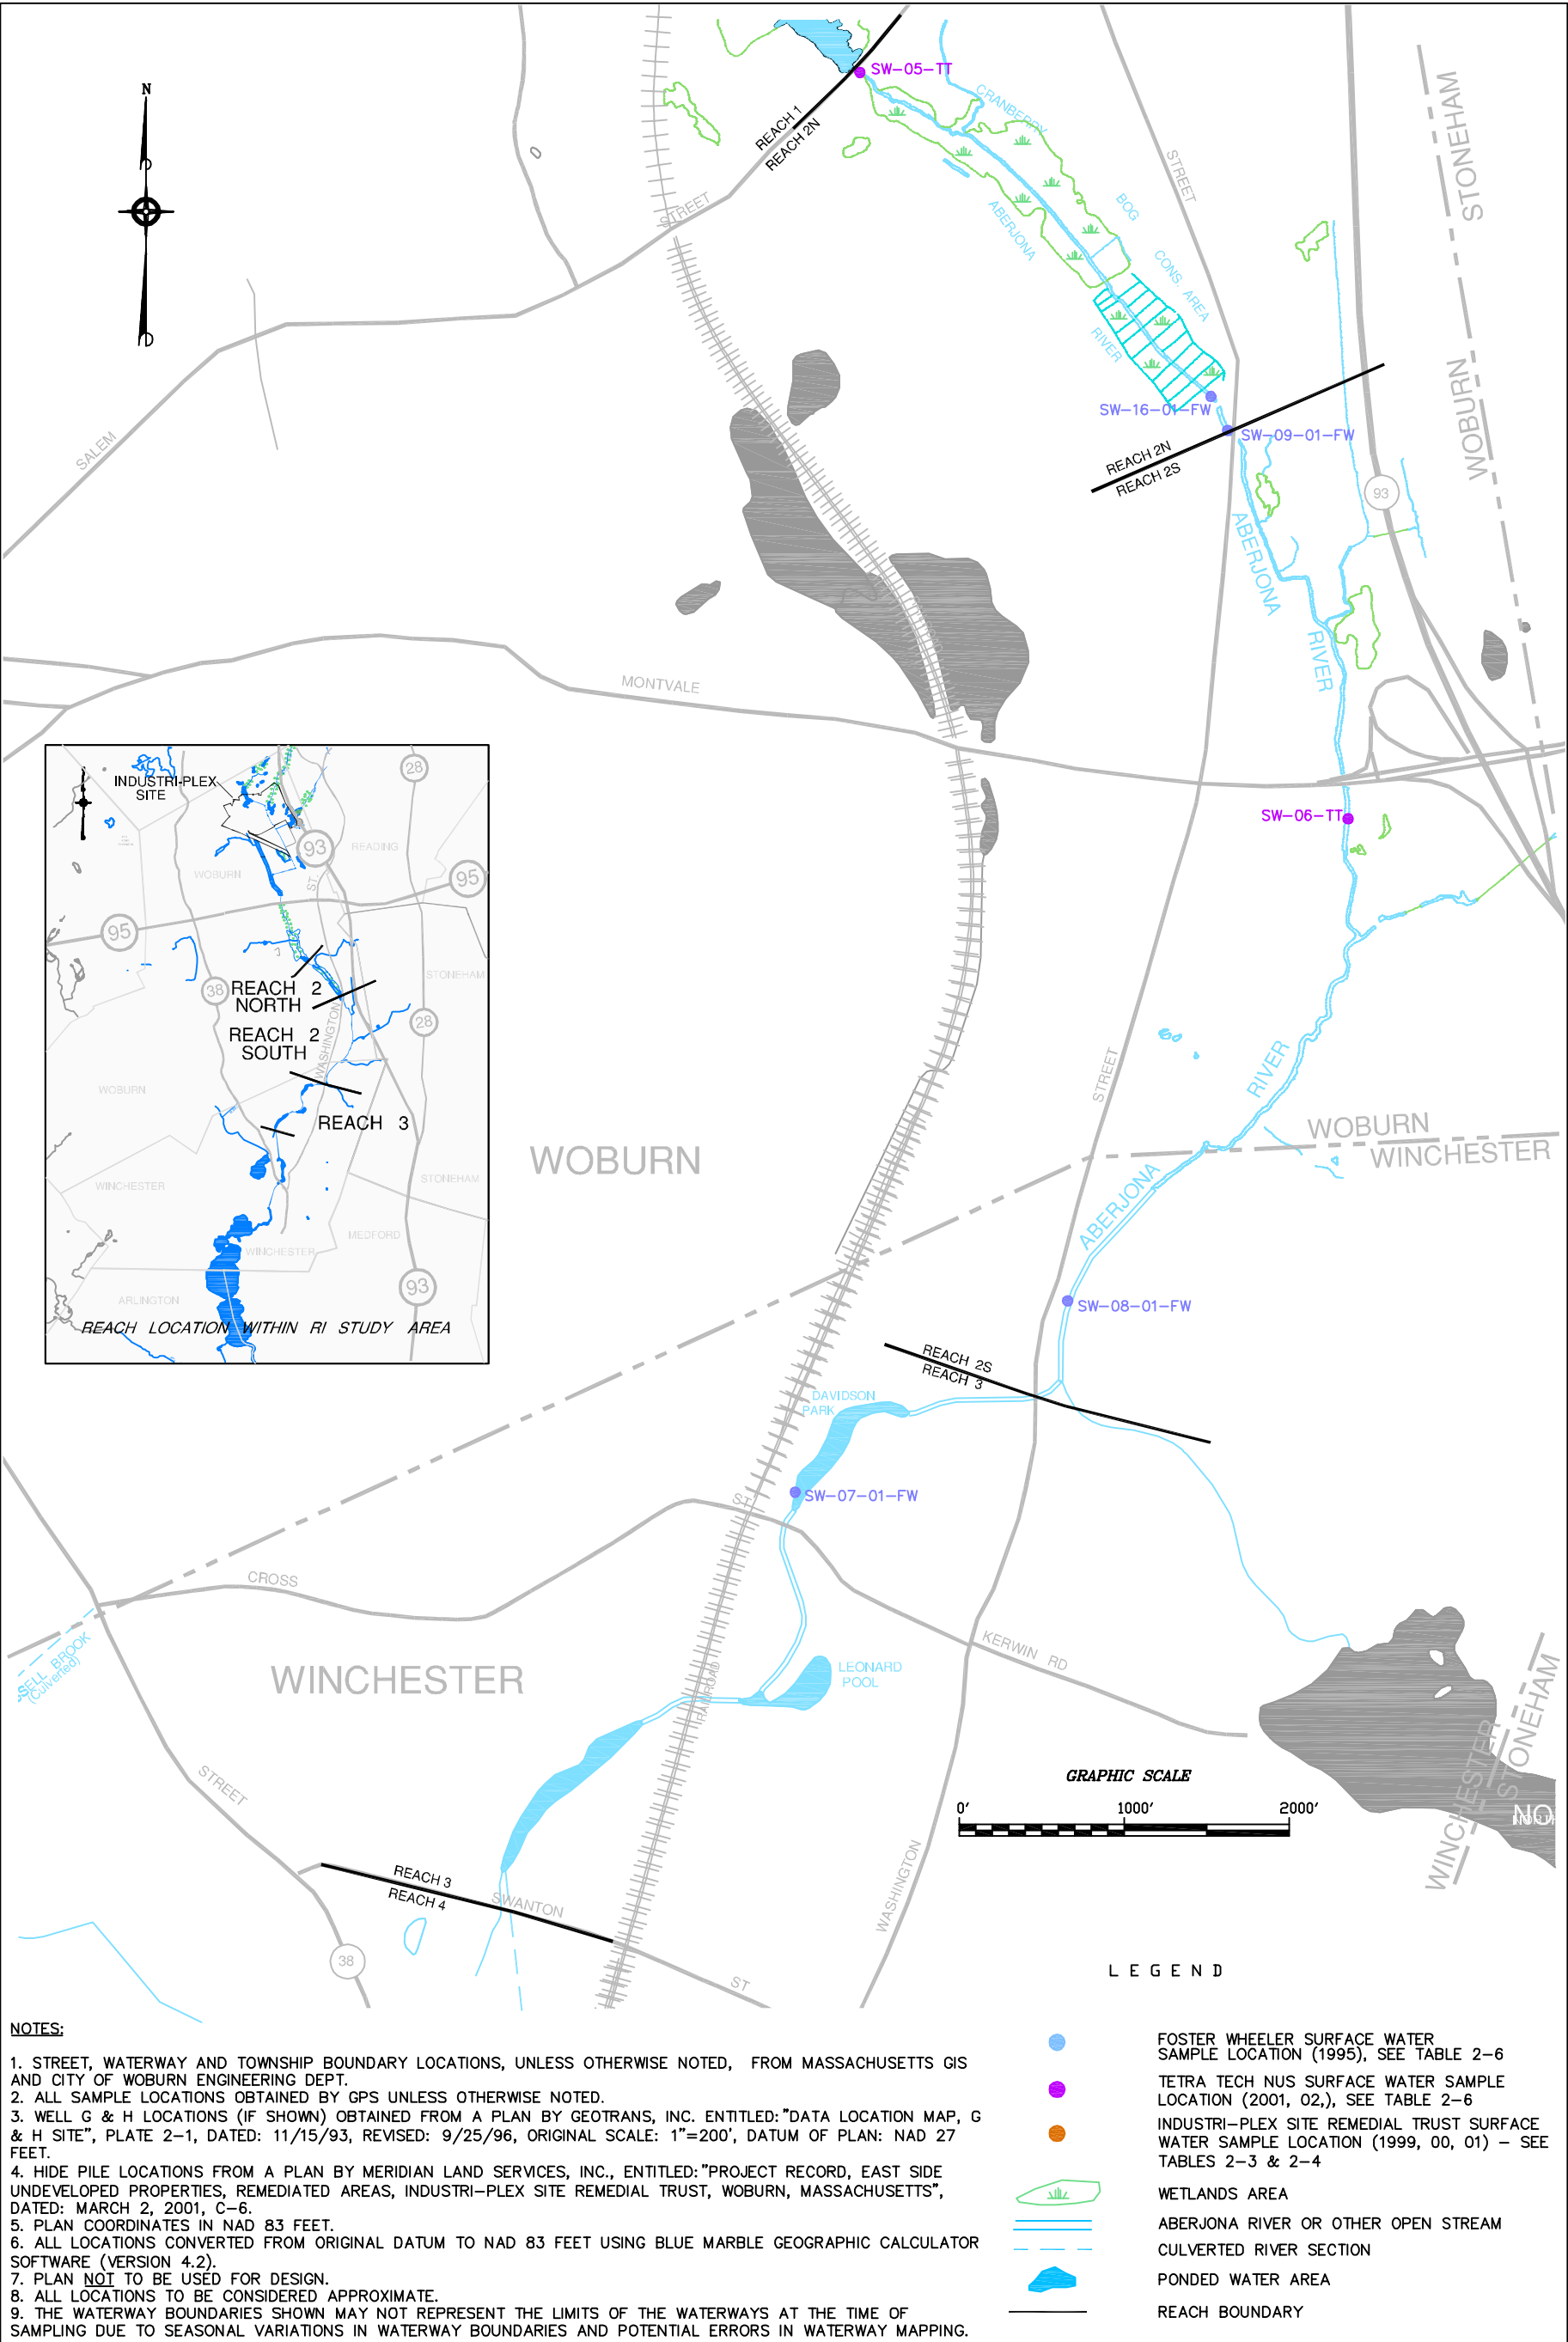

SURFACE WATER SAMPLE LOCATIONS – REACHES 2 & 3			FIGURE 2–5c		
MSGRP REMEDIAL INVESTIGATION REPORT			<div><div></div><div>TETRA TECH NUS, INC.</div></div> <div>55 Jonspin RoadWilmington, MA 01887(978)658–7899</div>		
INDUSTRI–PLEX SITE, WOBURN, MASSACHUSETTS					
DRAWN BY:	R.G. DEWSNAP	REV.:	0		
CHECKED BY:	D. BAXTER	DATE:	MARCH 14, 2005		
SCALE:	AS SHOWN	FILE NO.:	\\DWG\4123\0910\SW_AREA_2–3.DWG		

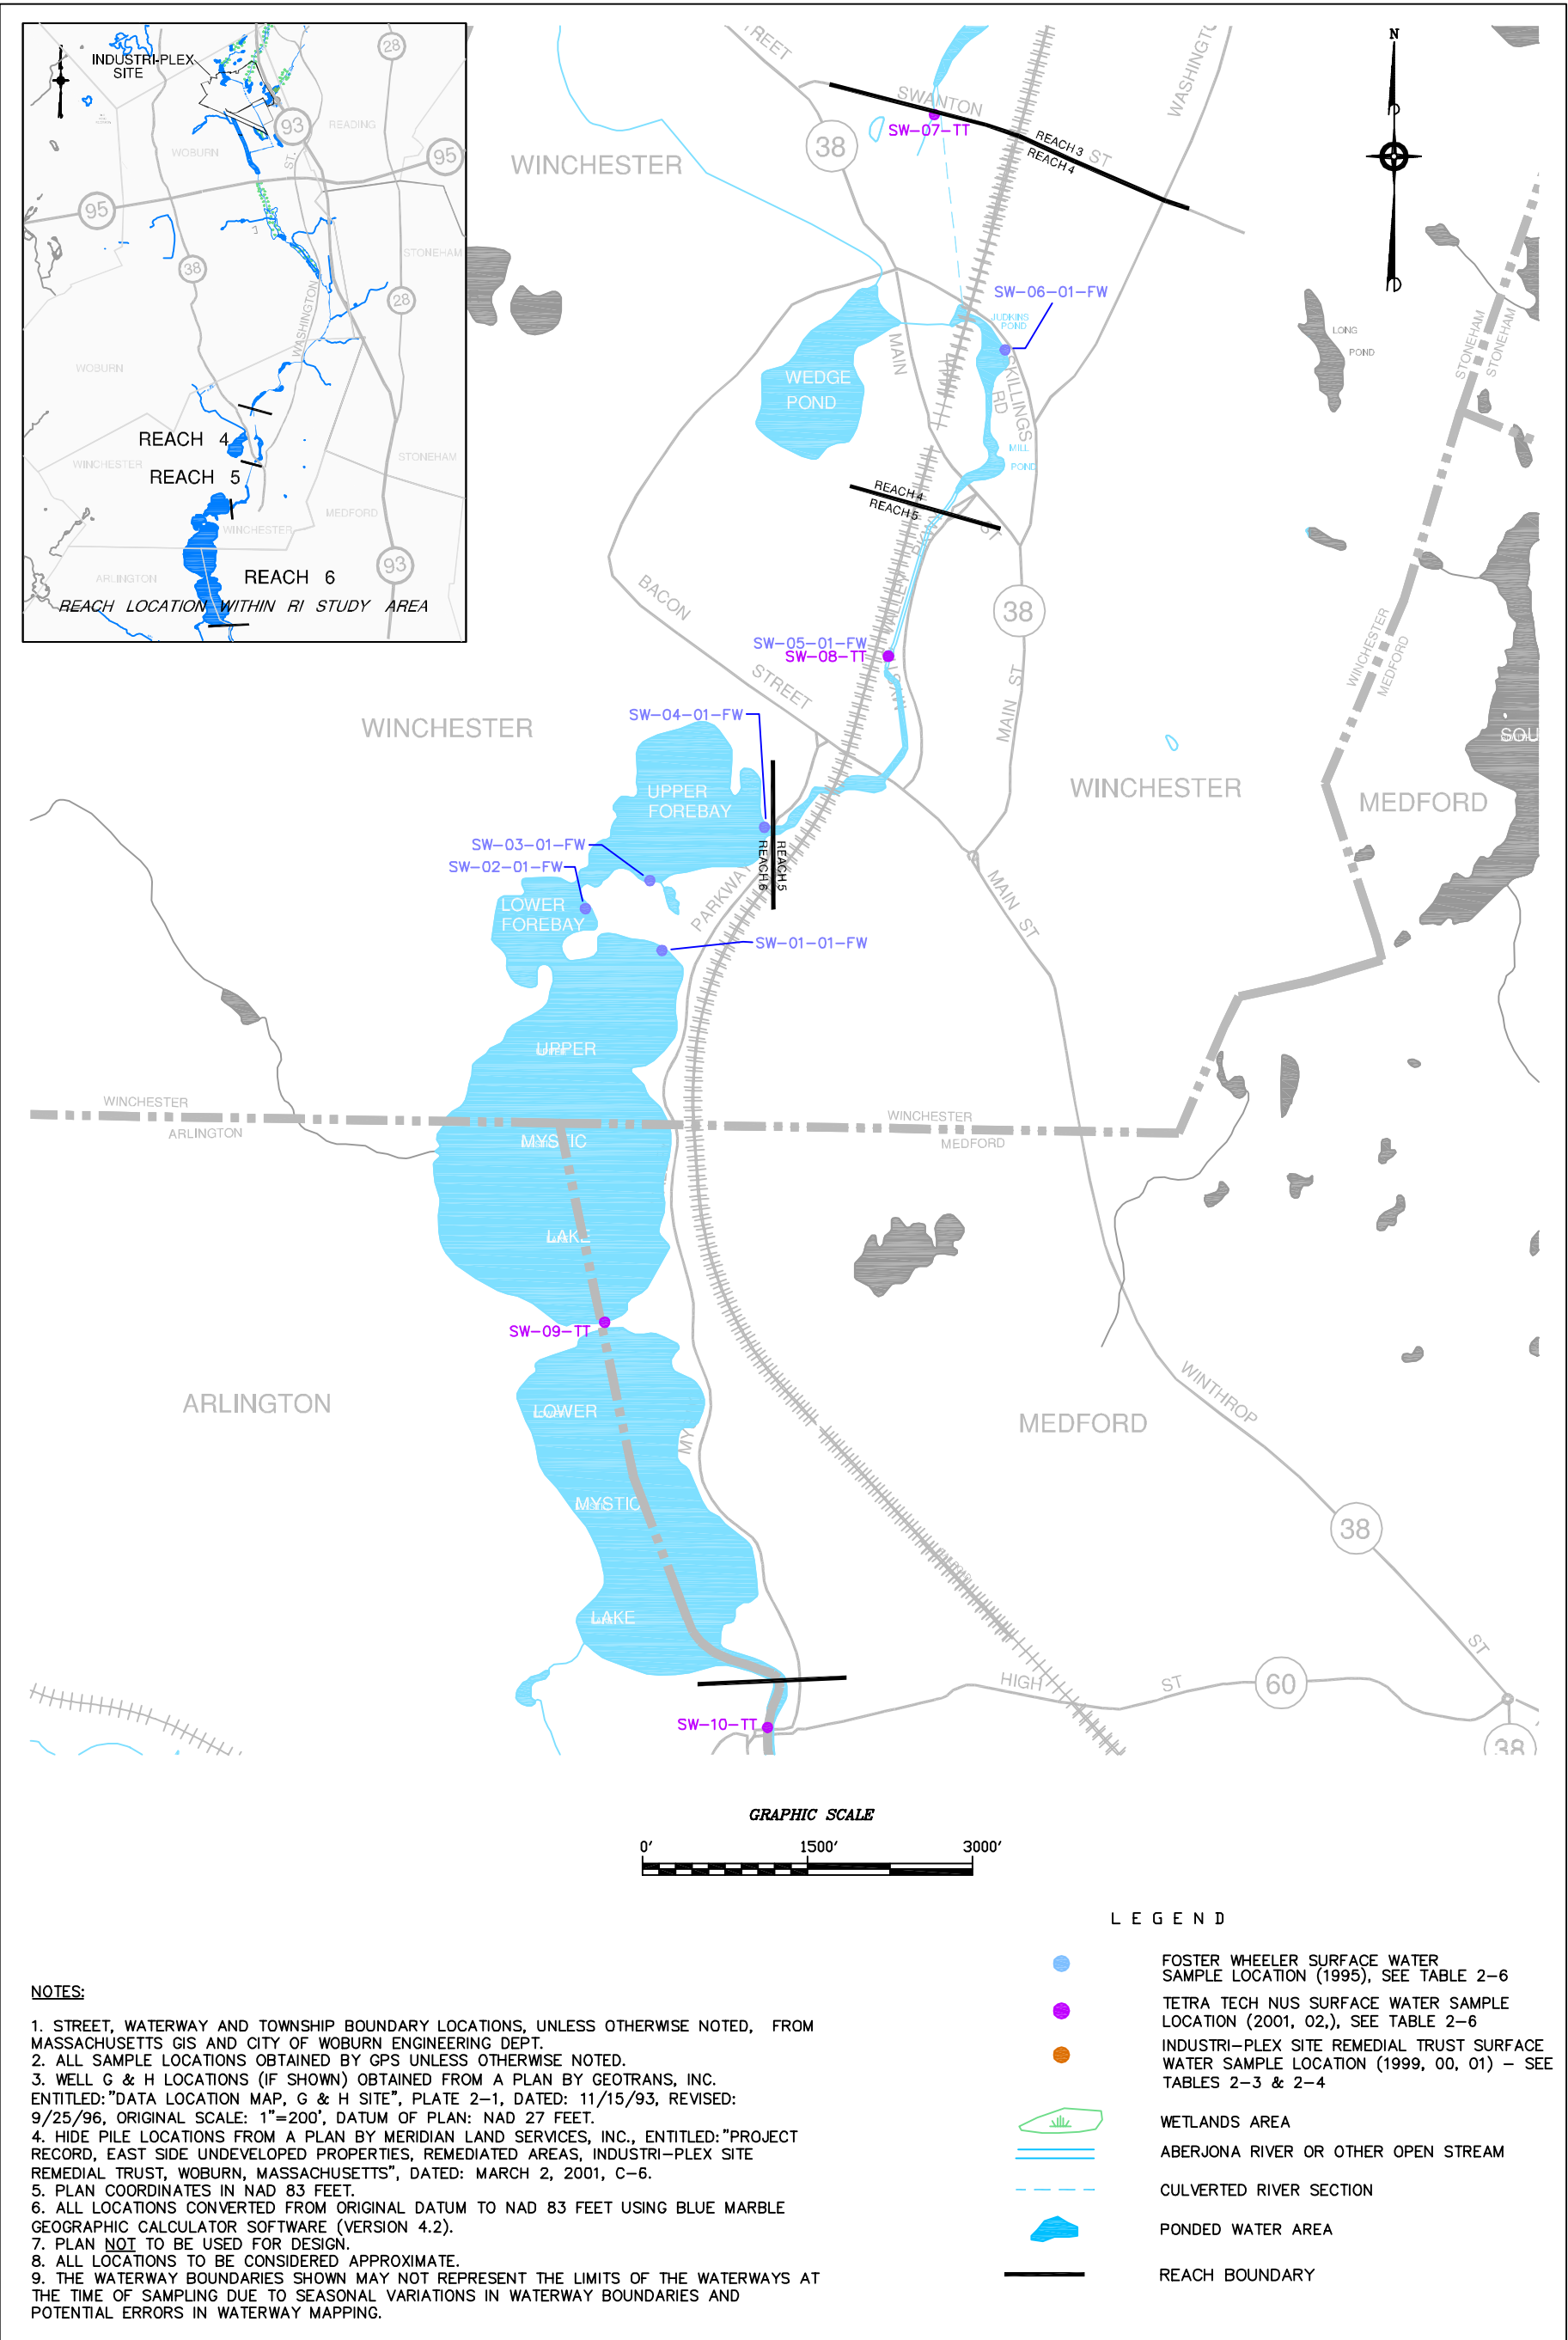

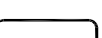SURFACE WATER SAMPLE LOCATIONS – REACHES 4, 5, & 6			FIGURE 2–5d			
MSGRP REMEDIAL INVESTIGATION REPORT			<div><div></div><div>TETRA TECH NUS, INC.</div></div> <div>55 Jonspin RoadWilmington, MA 01887 (978)658-7899</div>			
INDUSTRI–PLEX SITE, WOBURN, MASSACHUSETTS						
DRAWN BY:	R.G. DEWSNAP	REV.:				0
CHECKED BY:	D. BAXTER	DATE:				MARCH 14, 2005
SCALE:	AS SHOWN	FILE NO.:				\\DWG\4123\0910\SW_AREA_4–5–6.DWG

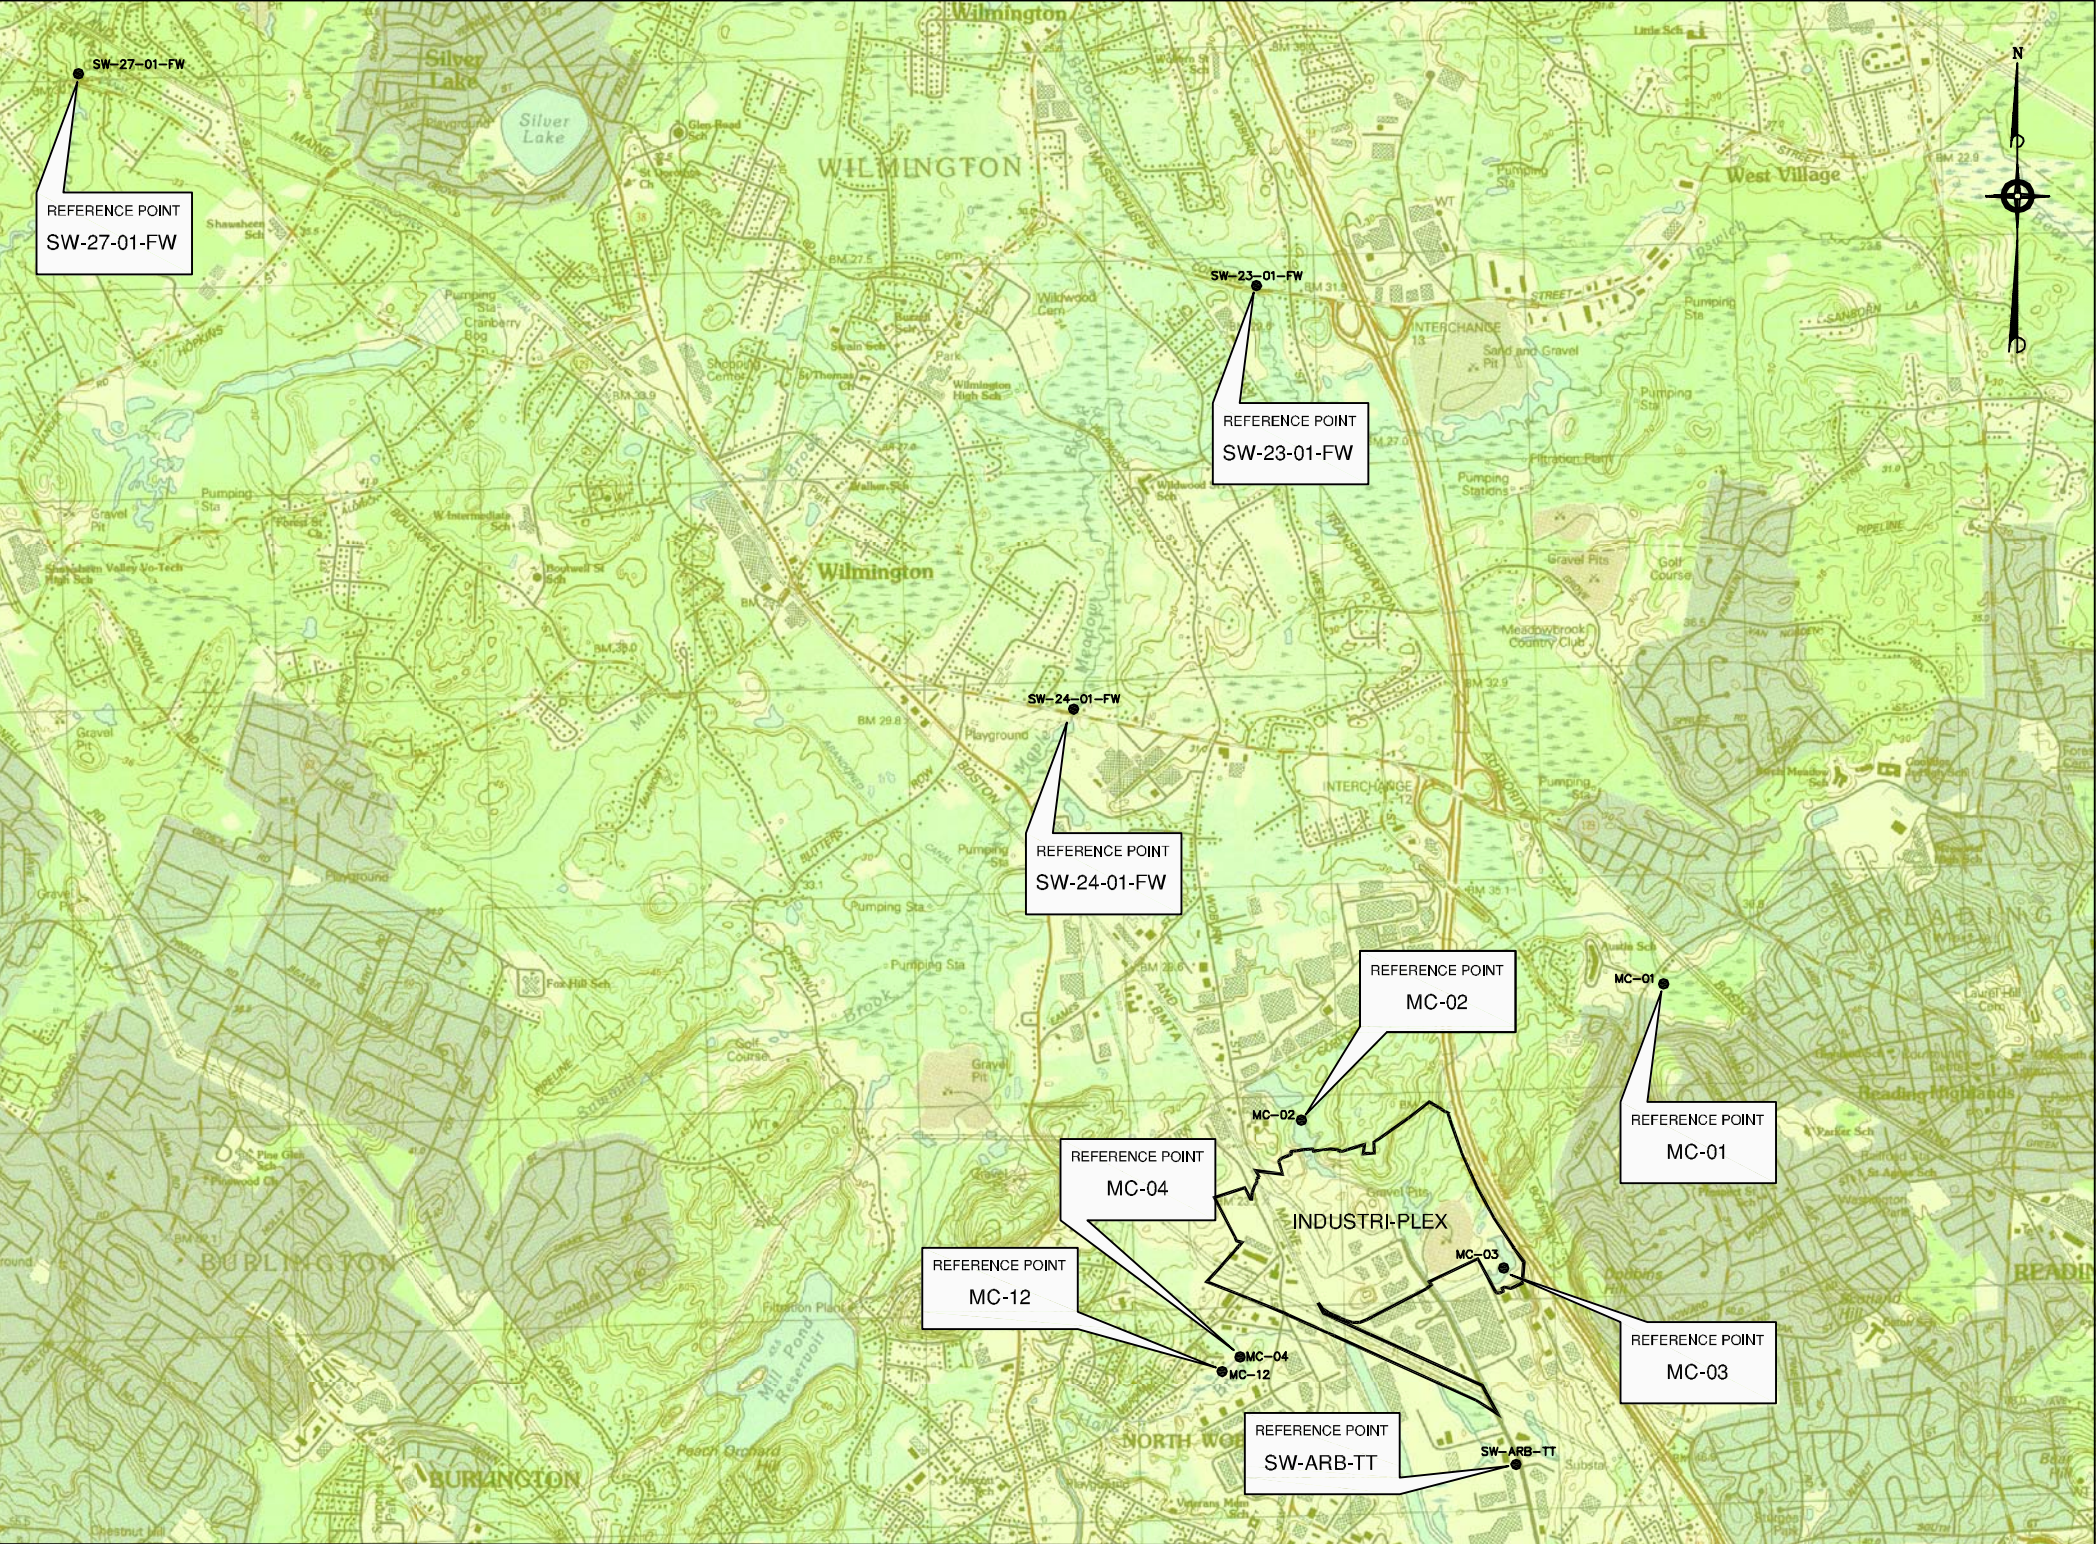


LEGEND

● APPROXIMATE SURFACE WATER SAMPLE LOCATION

SAMPLE	INVESTIGATION	SEE TABLE
SW-27-01-FW SW-23-01-FW SW-24-01-FW	FOSTER WHEELER (1995)	2-6
MC-01 MC-02 MC-03 MC-04 MC-12	INDUSTRI-PLEX SITE REMEDIAL TRUST (1999)	2-3, 2-4
SW-ARB-TT	INDUSTRI-PLEX SITE REMEDIAL TRUST (1999) TETRA TECH NUS (2001-02)	2-3, 2-4 2-6

- NOTES:
1. USGS IMAGES DOWNLOADED FROM MASSACHUSETTS GIS.
 2. ORIGINAL IMAGES IN NAD 83 (METERS) CONVERTED TO NAD 83 (FEET) USING GEOGRAPHIC CALCULATOR (VERSION 4.2) BY BLUE MARBLE GEOGRAPHICS
 3. ALL LOCATIONS TO BE CONSIDERED APPROXIMATE.
 4. PLAN NOT TO BE USED FOR DESIGN.

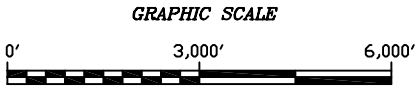

NORTHERN SURFACE WATER REFERENCE STATIONS
MSGRP REMEDIAL INVESTIGATION REPORT
INDUSTRI-PLEX SITE, WOBURN, MASSACHUSETTS

DRAWN BY:	R.G. DEWSNAP	REV.:	0
CHECKED BY:	D. BAXTER	DATE:	MARCH 14, 2005
SCALE:	AS SHOWN	FILE NO.:	\\DWG\4123\0910\NO_SW_SAMPLES_USGS.DWG

FIGURE 2-5e

 TETRA TECH NUS, INC.

55 Jonspin Road Wilmington, MA 01887
(978)658-7899